




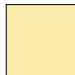


LEGEND

-  ADMIN. STORAGE
-  BACK OF HOUSE
-  CIRCULATION - VERTICAL




① 00 - MEZZANINE LEVEL - FLOOR PLAN
1" = 40'-0"

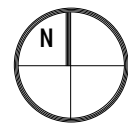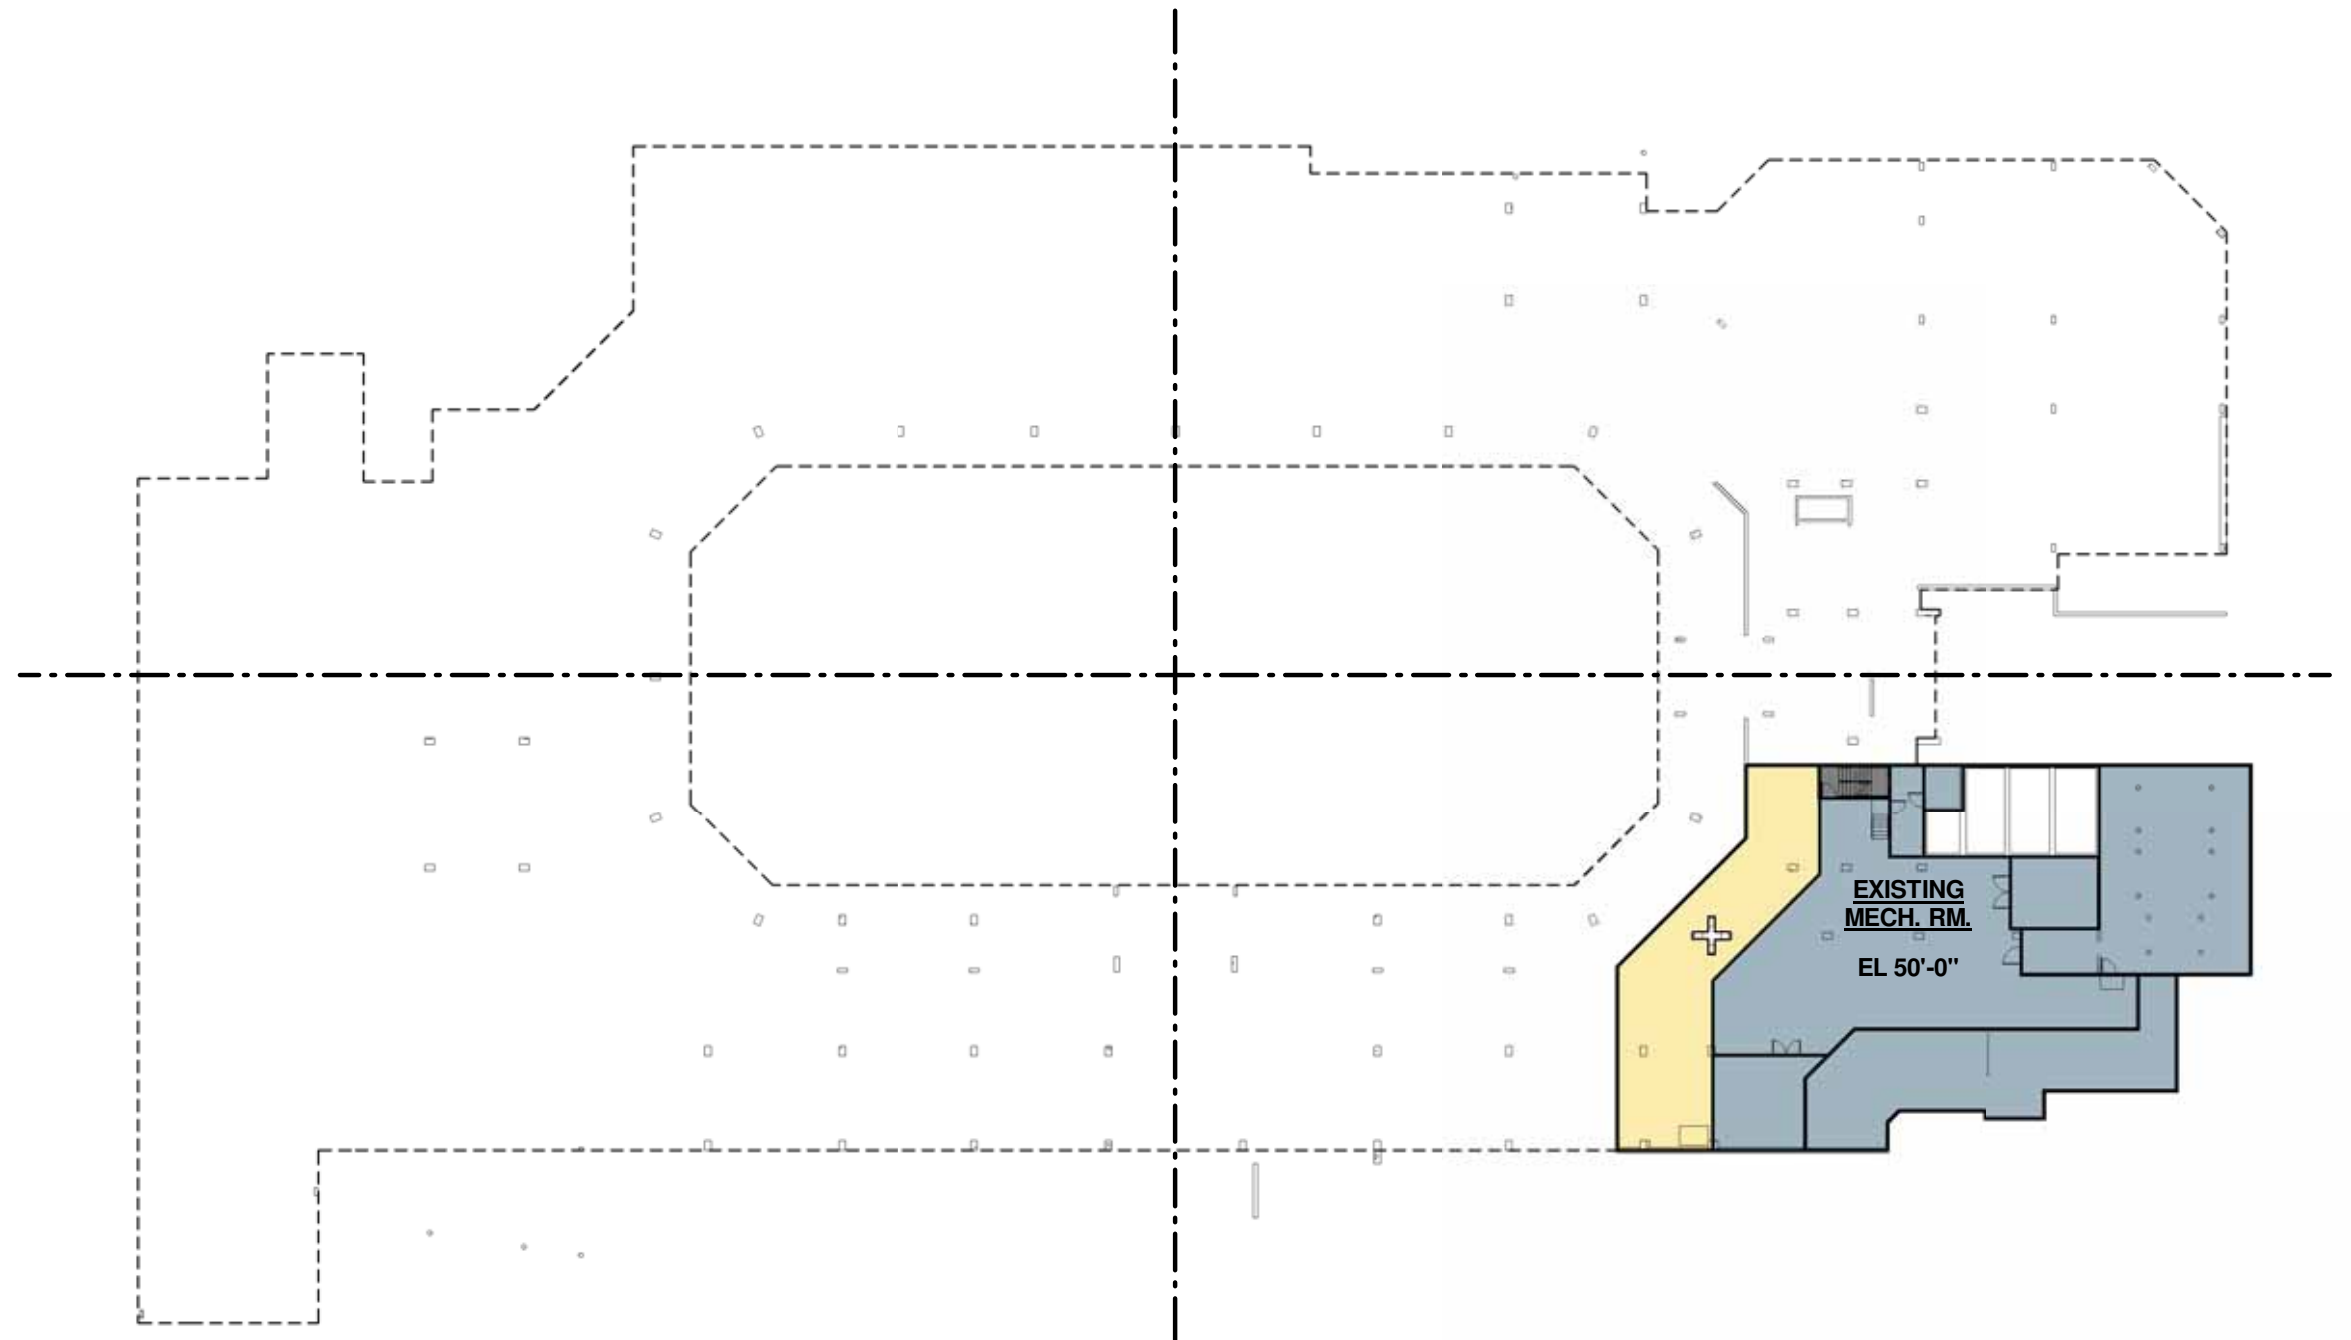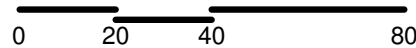

LEGEND


- BACK OF HOUSE
- CIRCULATION - HORIZONTAL
- CIRCULATION - VERTICAL
- COMMISSARY
- DRESSING ROOMS
- PIRATES CLUB
- RESTROOMS
- STAGING & RECEIVING
- STORAGE
- TEAM FACILITIES
- TRASH RECEPTACLE

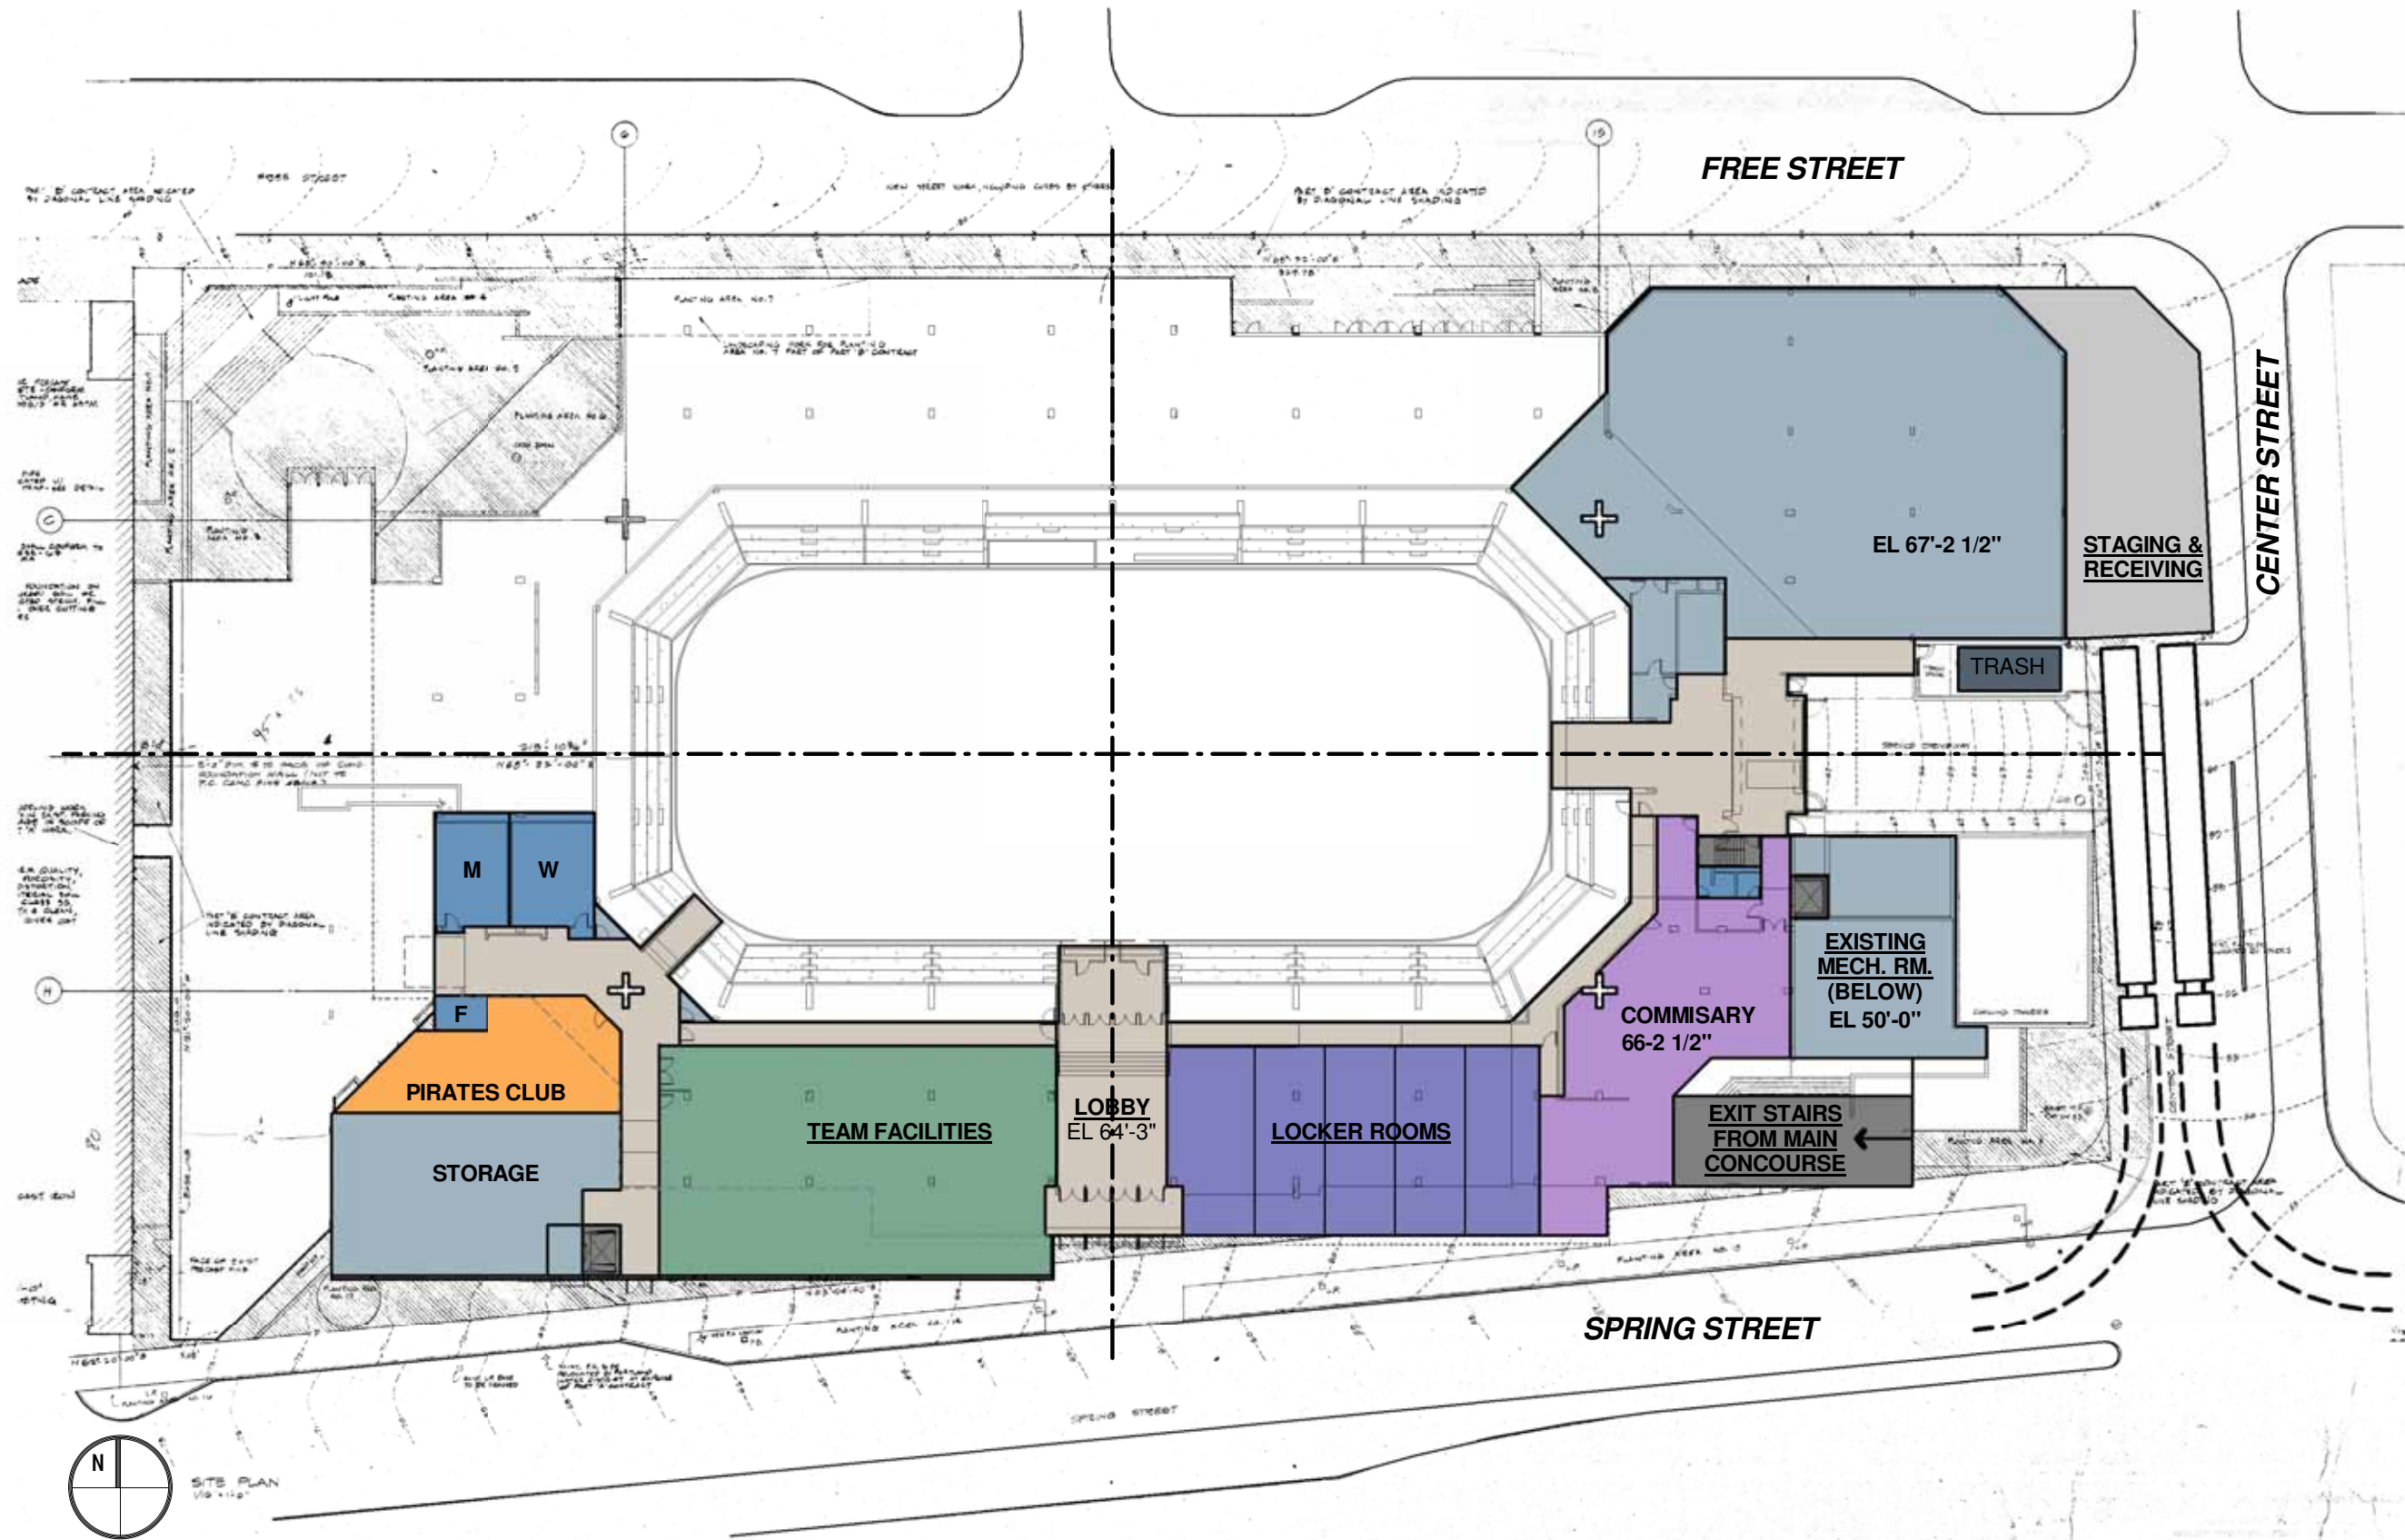

① 01 - EVENT LEVEL - FLOOR PLAN
 1" = 40'-0"
 0 20 40 80



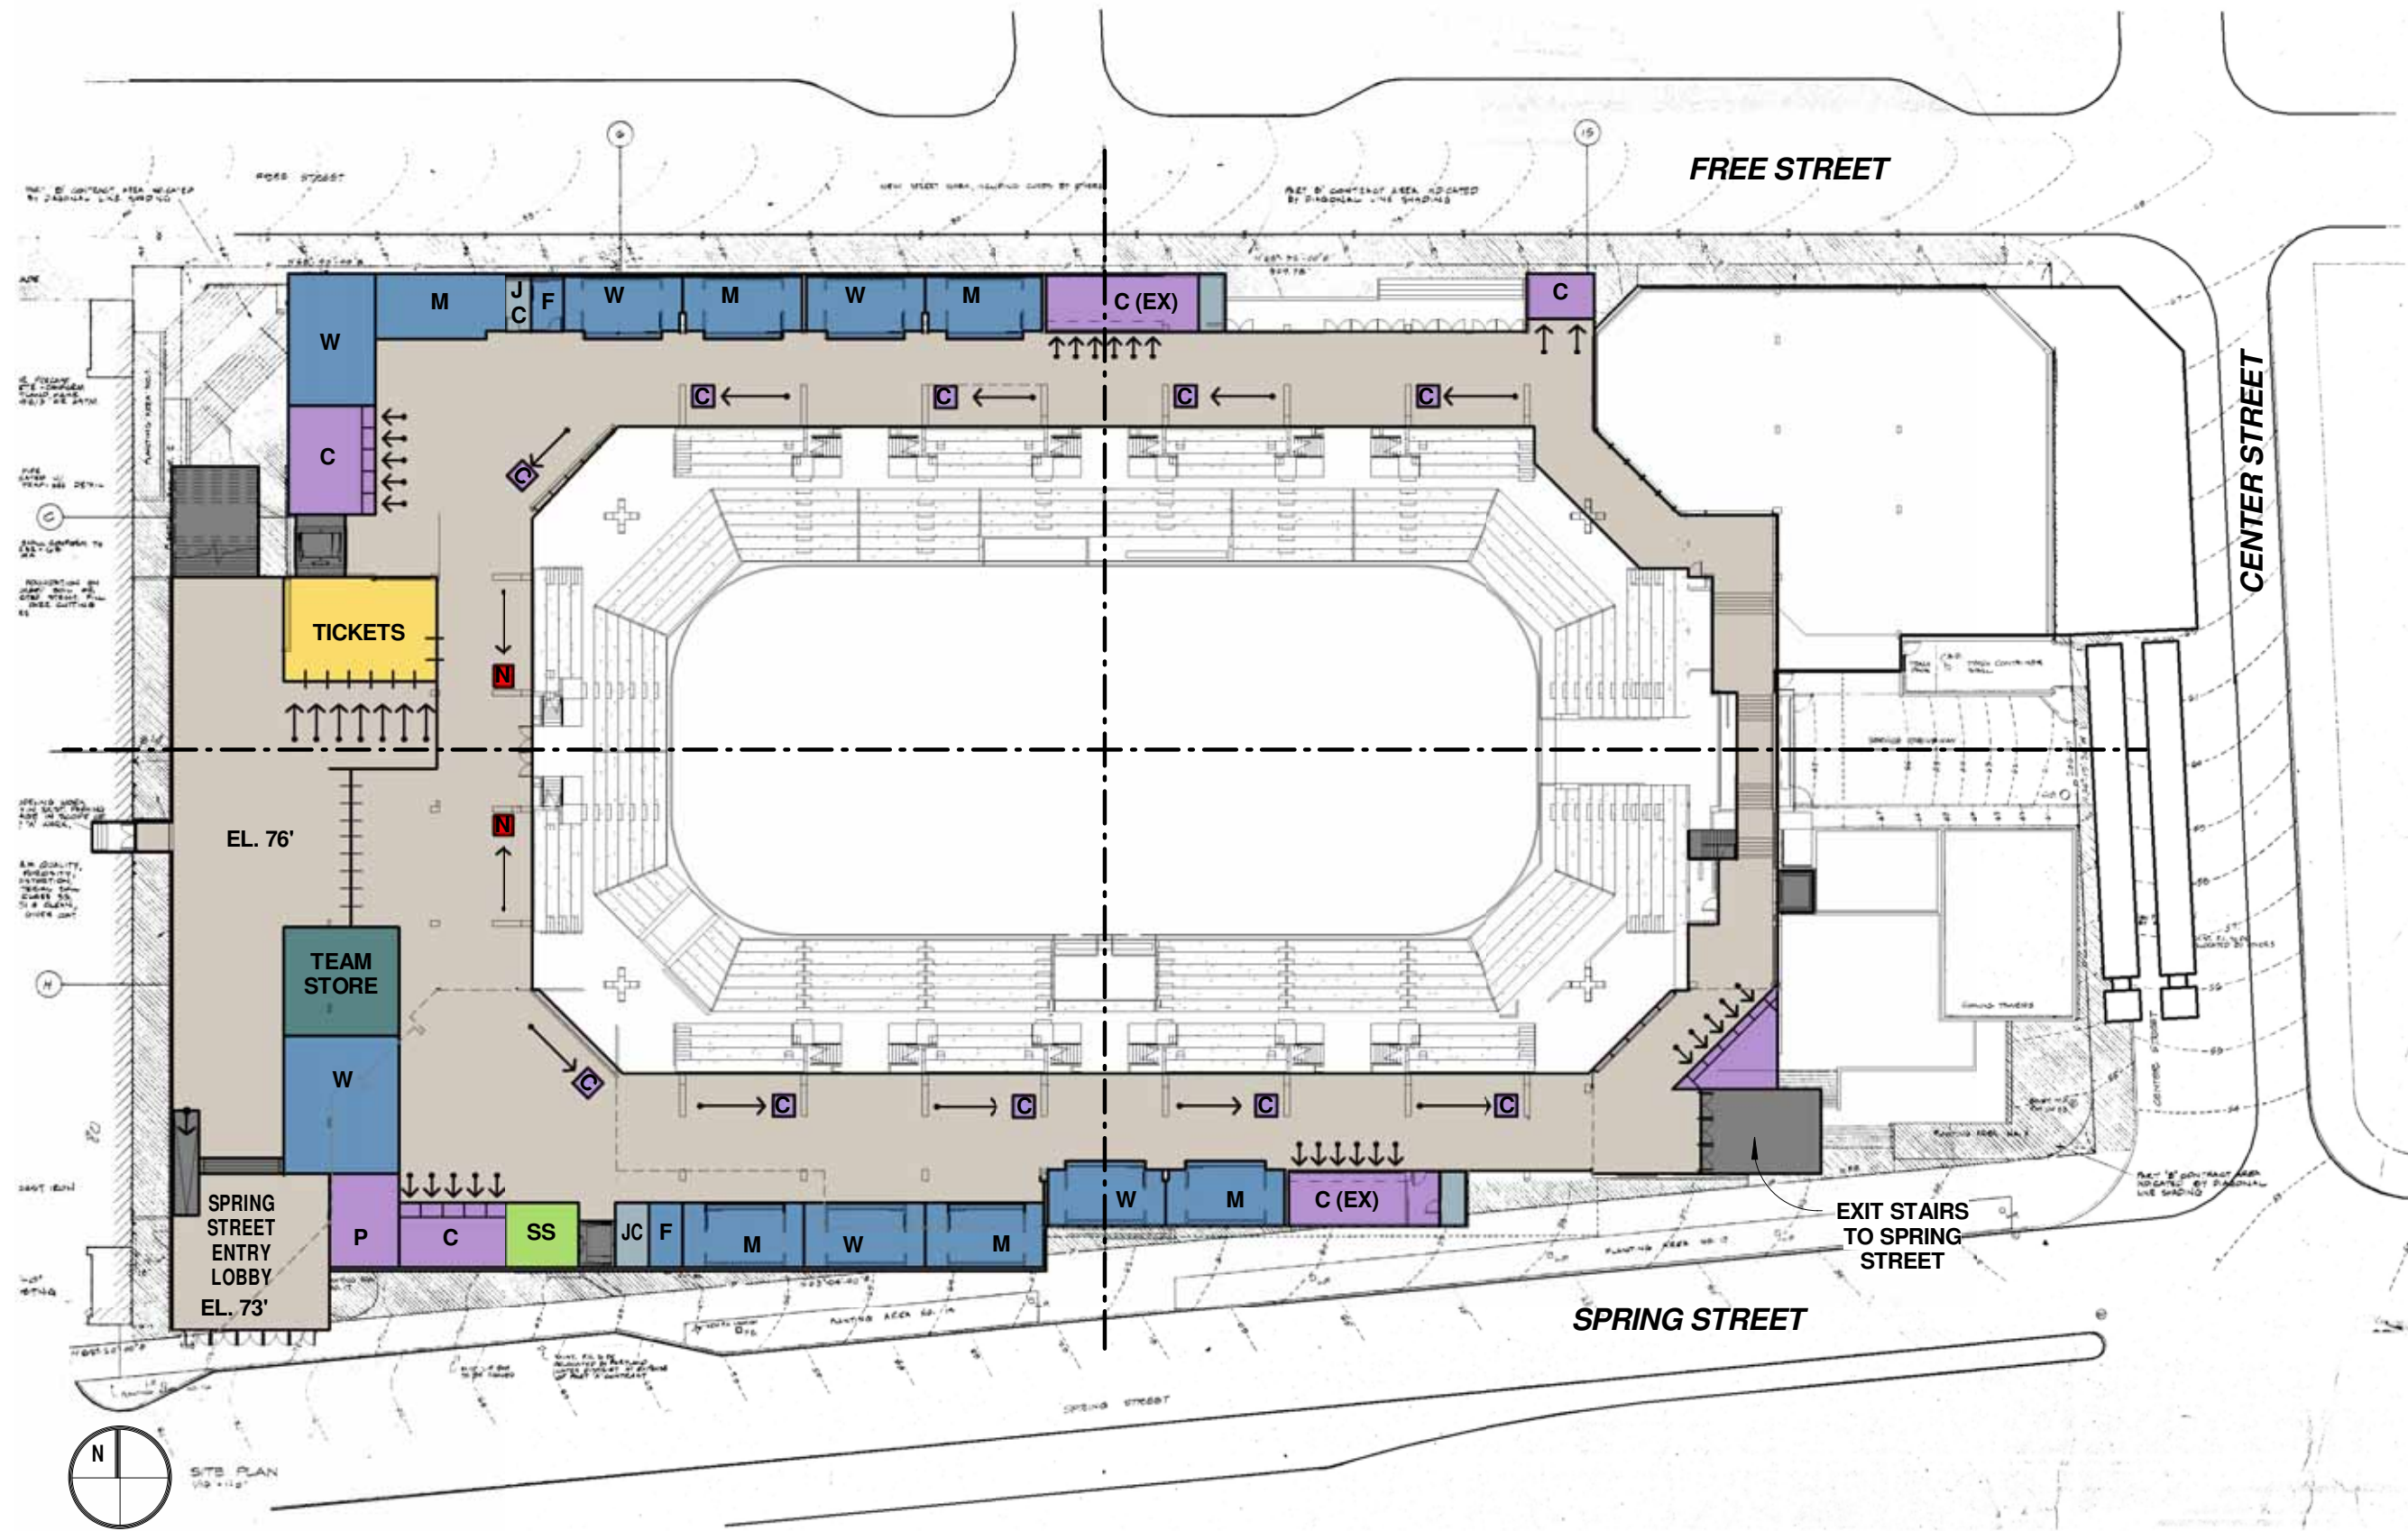

LEGEND


- BACK OF HOUSE
- CIRCULATION - HORIZONTAL
- CIRCULATION - VERTICAL
- CONCESSIONS
- NOVELTY STAND
- RESTROOMS
- SPECTATOR SERVICES
- TEAM STORE
- TICKETS



① 03 - MAIN CONCOURSE - FLOOR PLAN
 1" = 40'-0"
 0 20 40 80




LEGEND


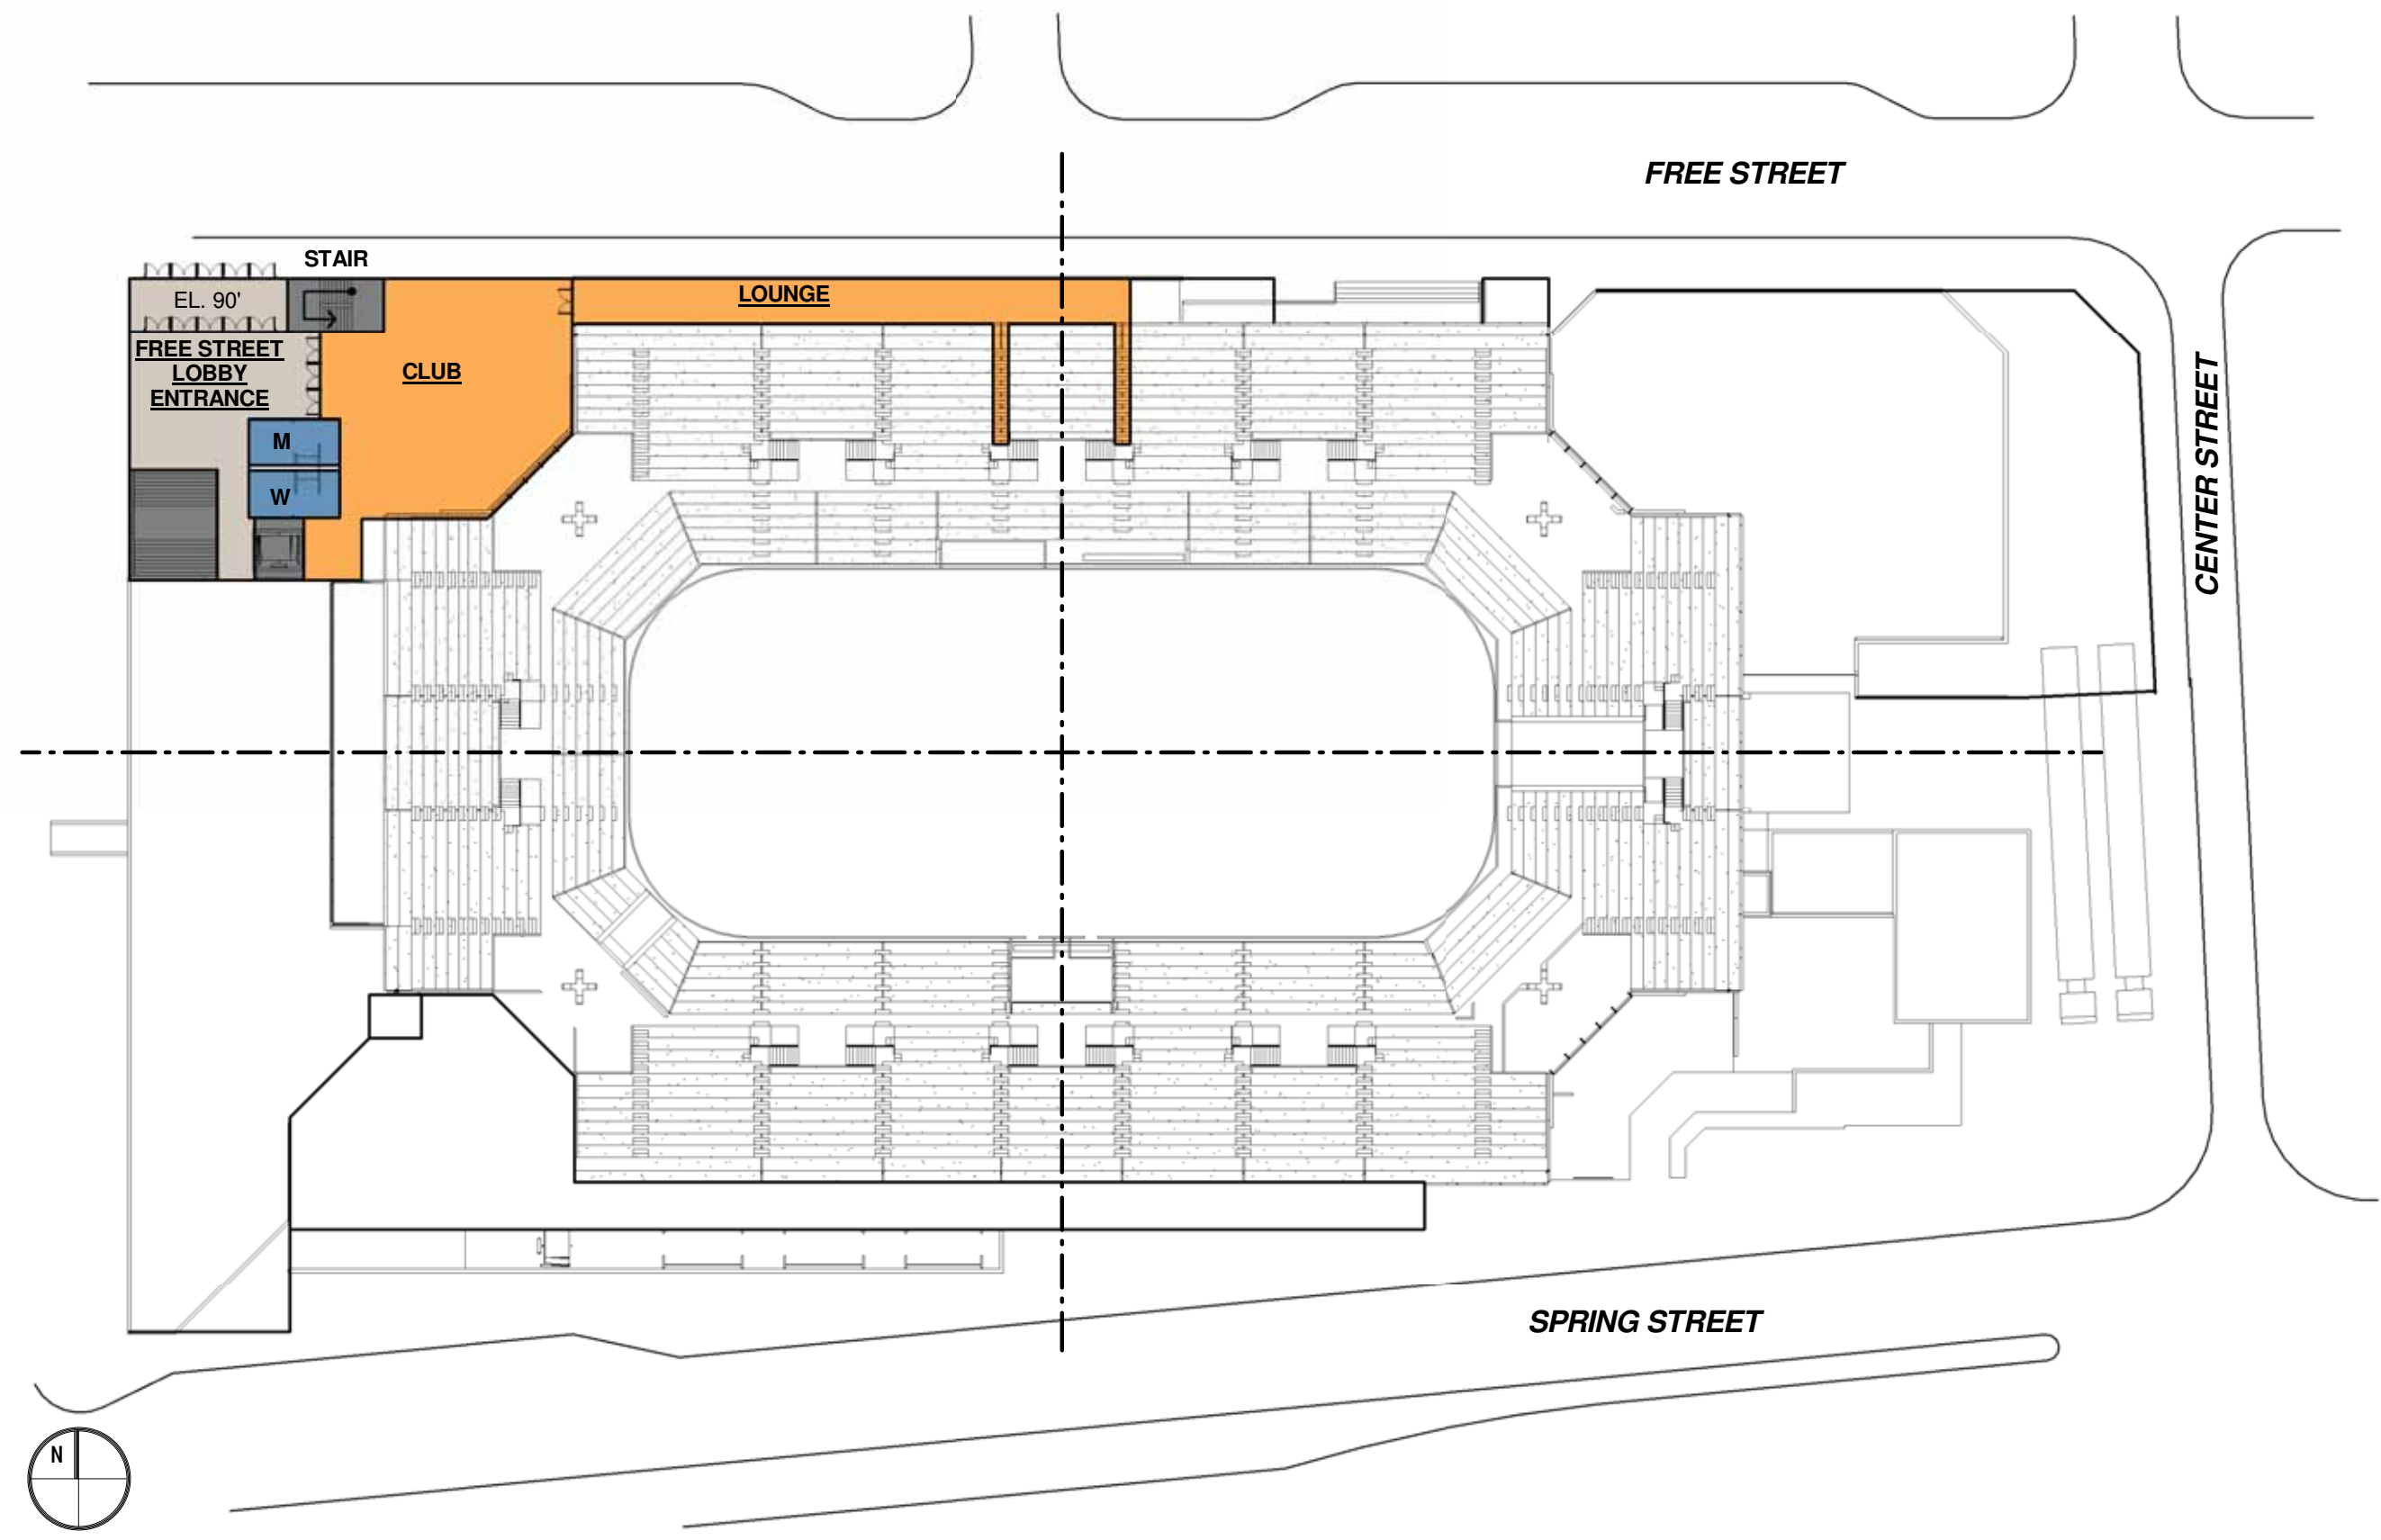
-  CIRCULATION - HORIZONTAL
-  CIRCULATION - VERTICAL
-  CLUB LOUNGE
-  RESTROOMS



① 03.5 - FREE STREET NW ENTRANCE - FLOOR PLAN
1" = 40'-0"
0 20 40 80

LEGEND

-  CIRCULATION - VERTICAL
-  PIRATES OFFICES / ADMINISTRATION
-  RESTROOMS

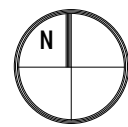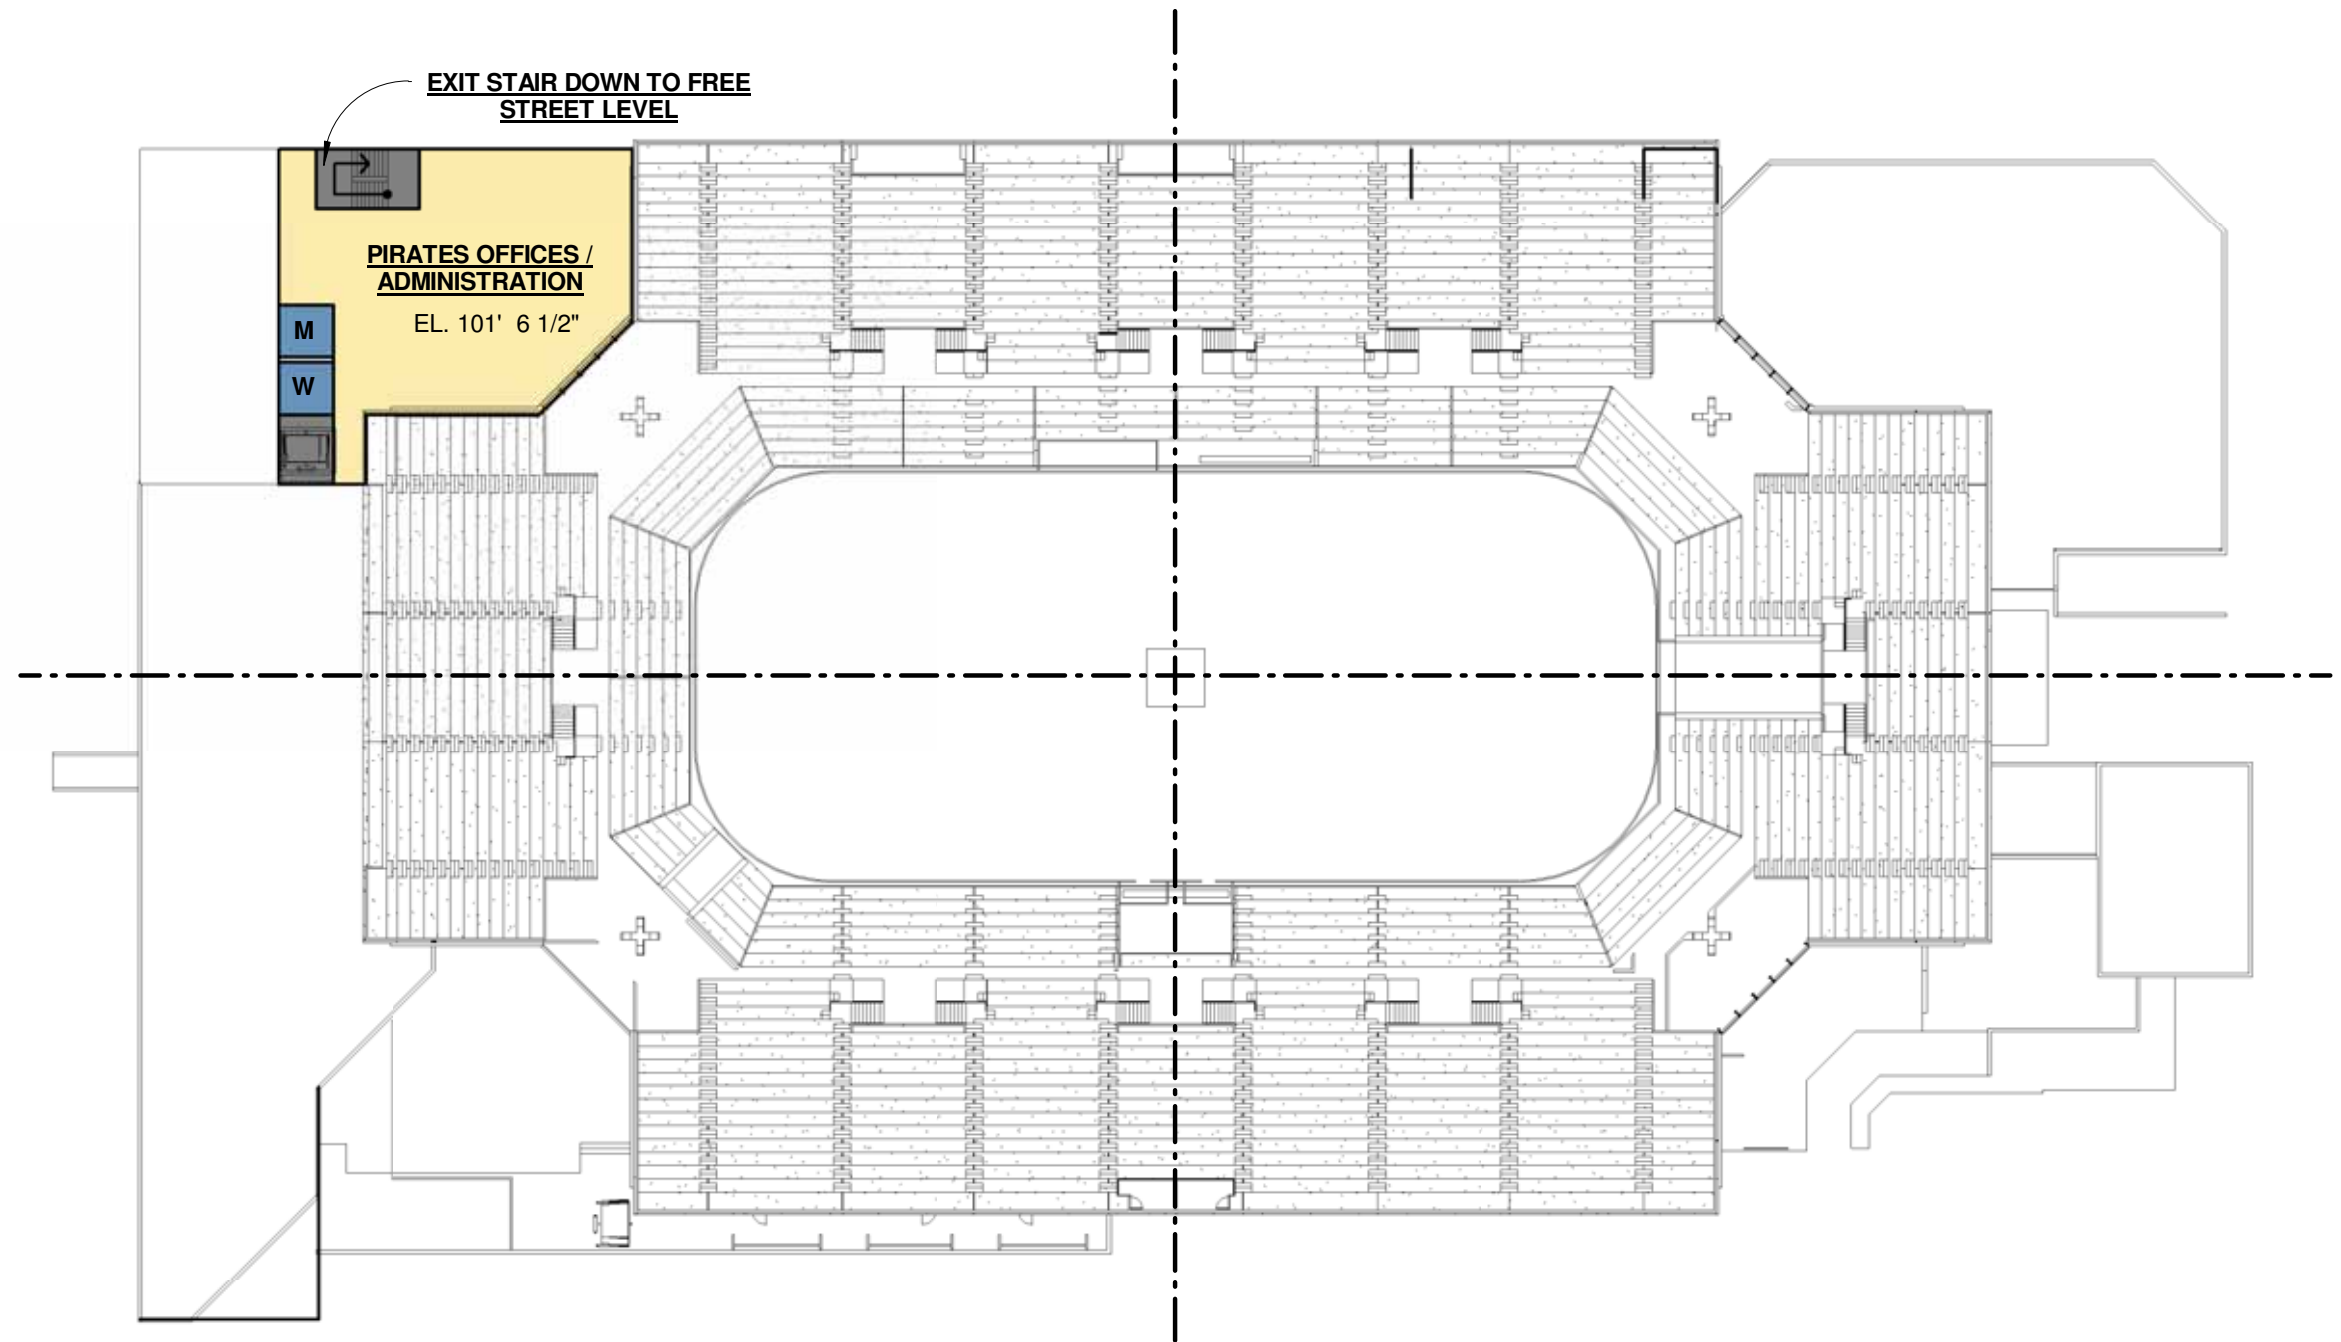

① 04 - ADMINISTRATION - UPPER BOWL LEVEL - FLOOR PLAN
1" = 40'-0"

