


PROPERTY MAP  
**CASCO**  
 MAINE





**MAP LEGEND**

ADDITIONAL MAP NO.	11	LOT DIMENSION	148.5' x 44'
PARCEL NUMBER	3-1	PROPERTY HOOKS	---
SUBDIVISION LOT NO.	①	RIGHT OF WAY	---
ROADS	---	EASEMENT	---

THIS MAP IS FOR ASSESSMENT PURPOSES ONLY. IT IS NOT A GUARANTEE OF PROPERTY CONVEYANCE OR LEGAL DESCRIPTION.

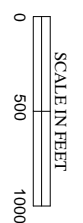

MAP UPDATED BY  
 AERIAL SURVEY AND PHOTO, INC.  
 546 AIRPORT ROAD, PO BOX 659  
 NORRIDGEWOCK, ME 04957  
 TEL. (207) 634-2006  
 aerialsurveyandphoto.com

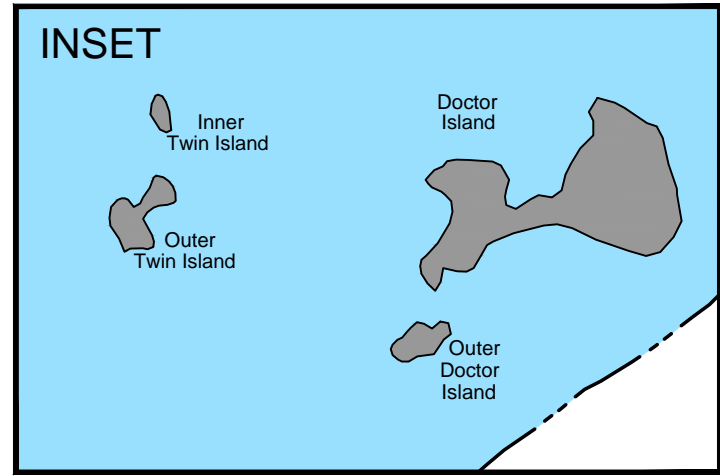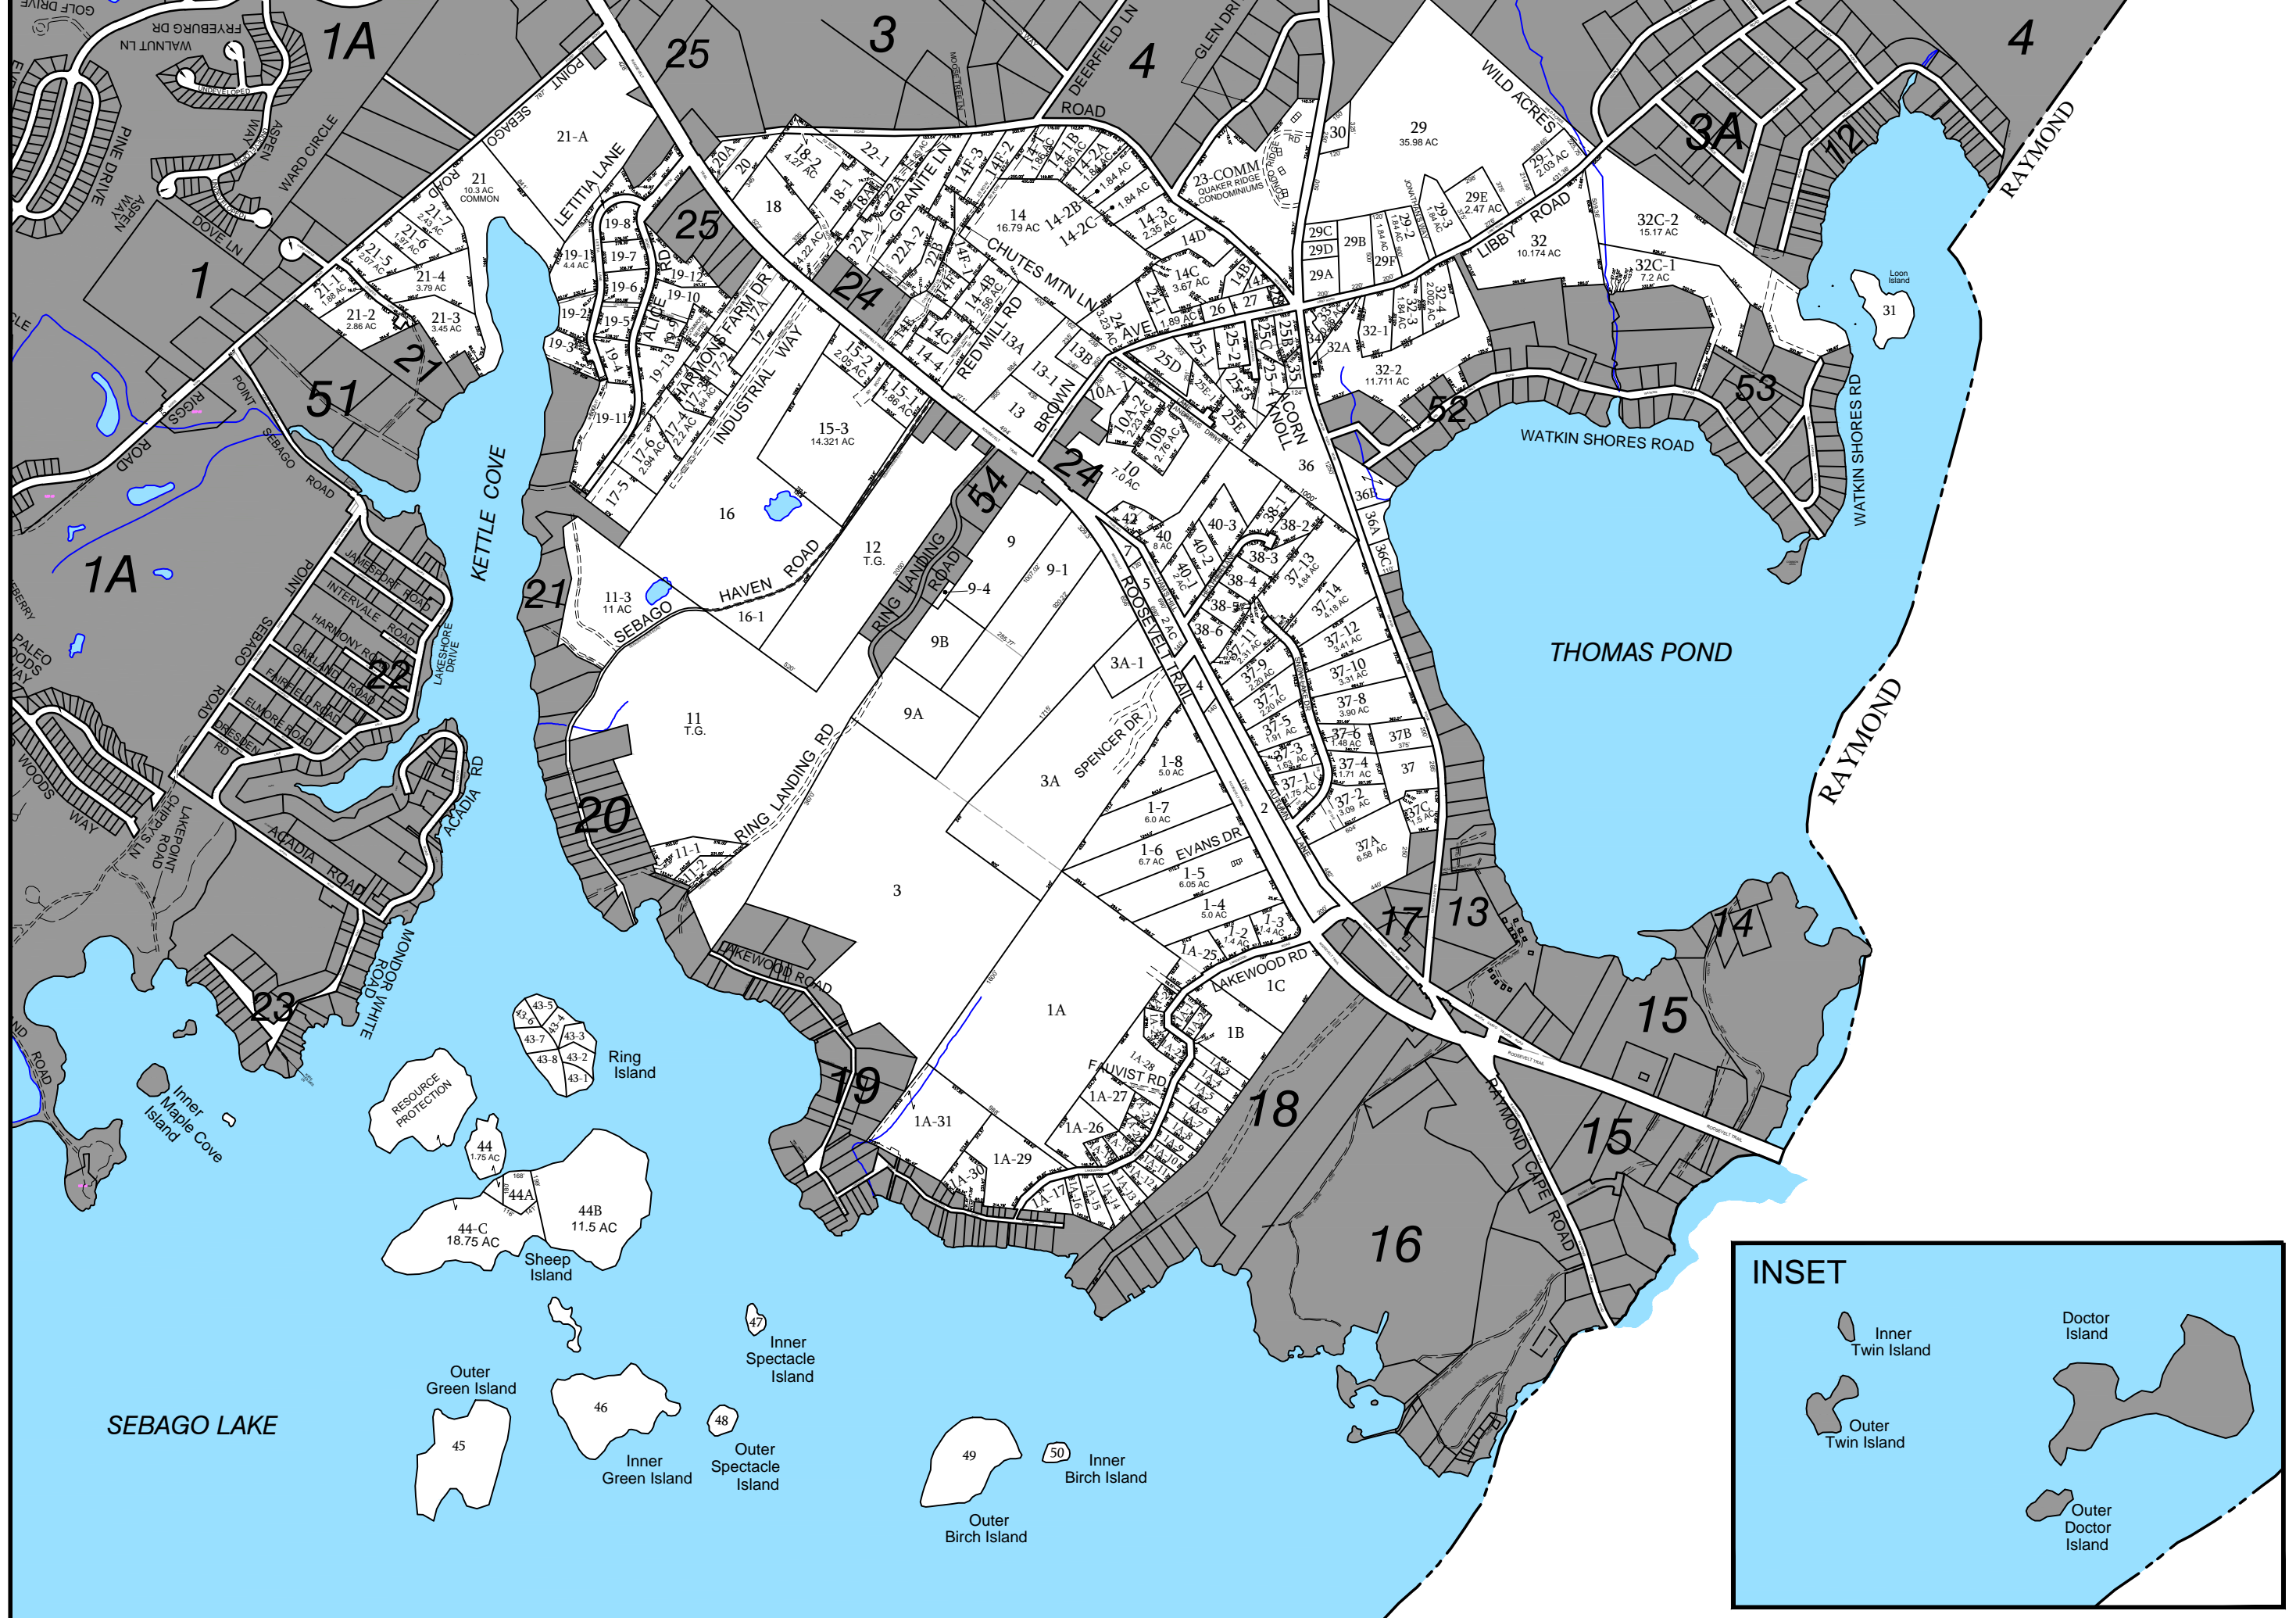

SEBAGO LAKE

THOMAS POND

KETTLE COVE