



PROPERTY MAP
CASCO
 MAINE

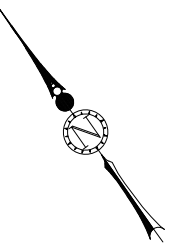

MAP LEGEND


- ADJUTING MAP NO. **11** LOT DIMENSION 148.5' x 48.5'
- PARCEL NUMBER **3-1** PROPERTY HOOKS
- SUBDIVISION LOT NO. **④** RIGHT OF WAY
- ROADS EASEMENT

REVISED TO APRIL 1, 2017
 FOR ASSESSMENT PURPOSES ONLY.
 THIS MAP IS NOT TO BE USED FOR PURPOSES OF PROPERTY CONVEYANCE OR EASEMENT DESCRIPTION.

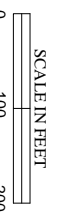

MAP UPDATED BY
 AERIAL SURVEY AND PHOTO, INC.
 546 AIRPORT ROAD, PO BOX 659
 NORRIDGEWOCK, ME 04957
 TEL. (207) 634-2006
 aerialsurveyandphoto.com

22

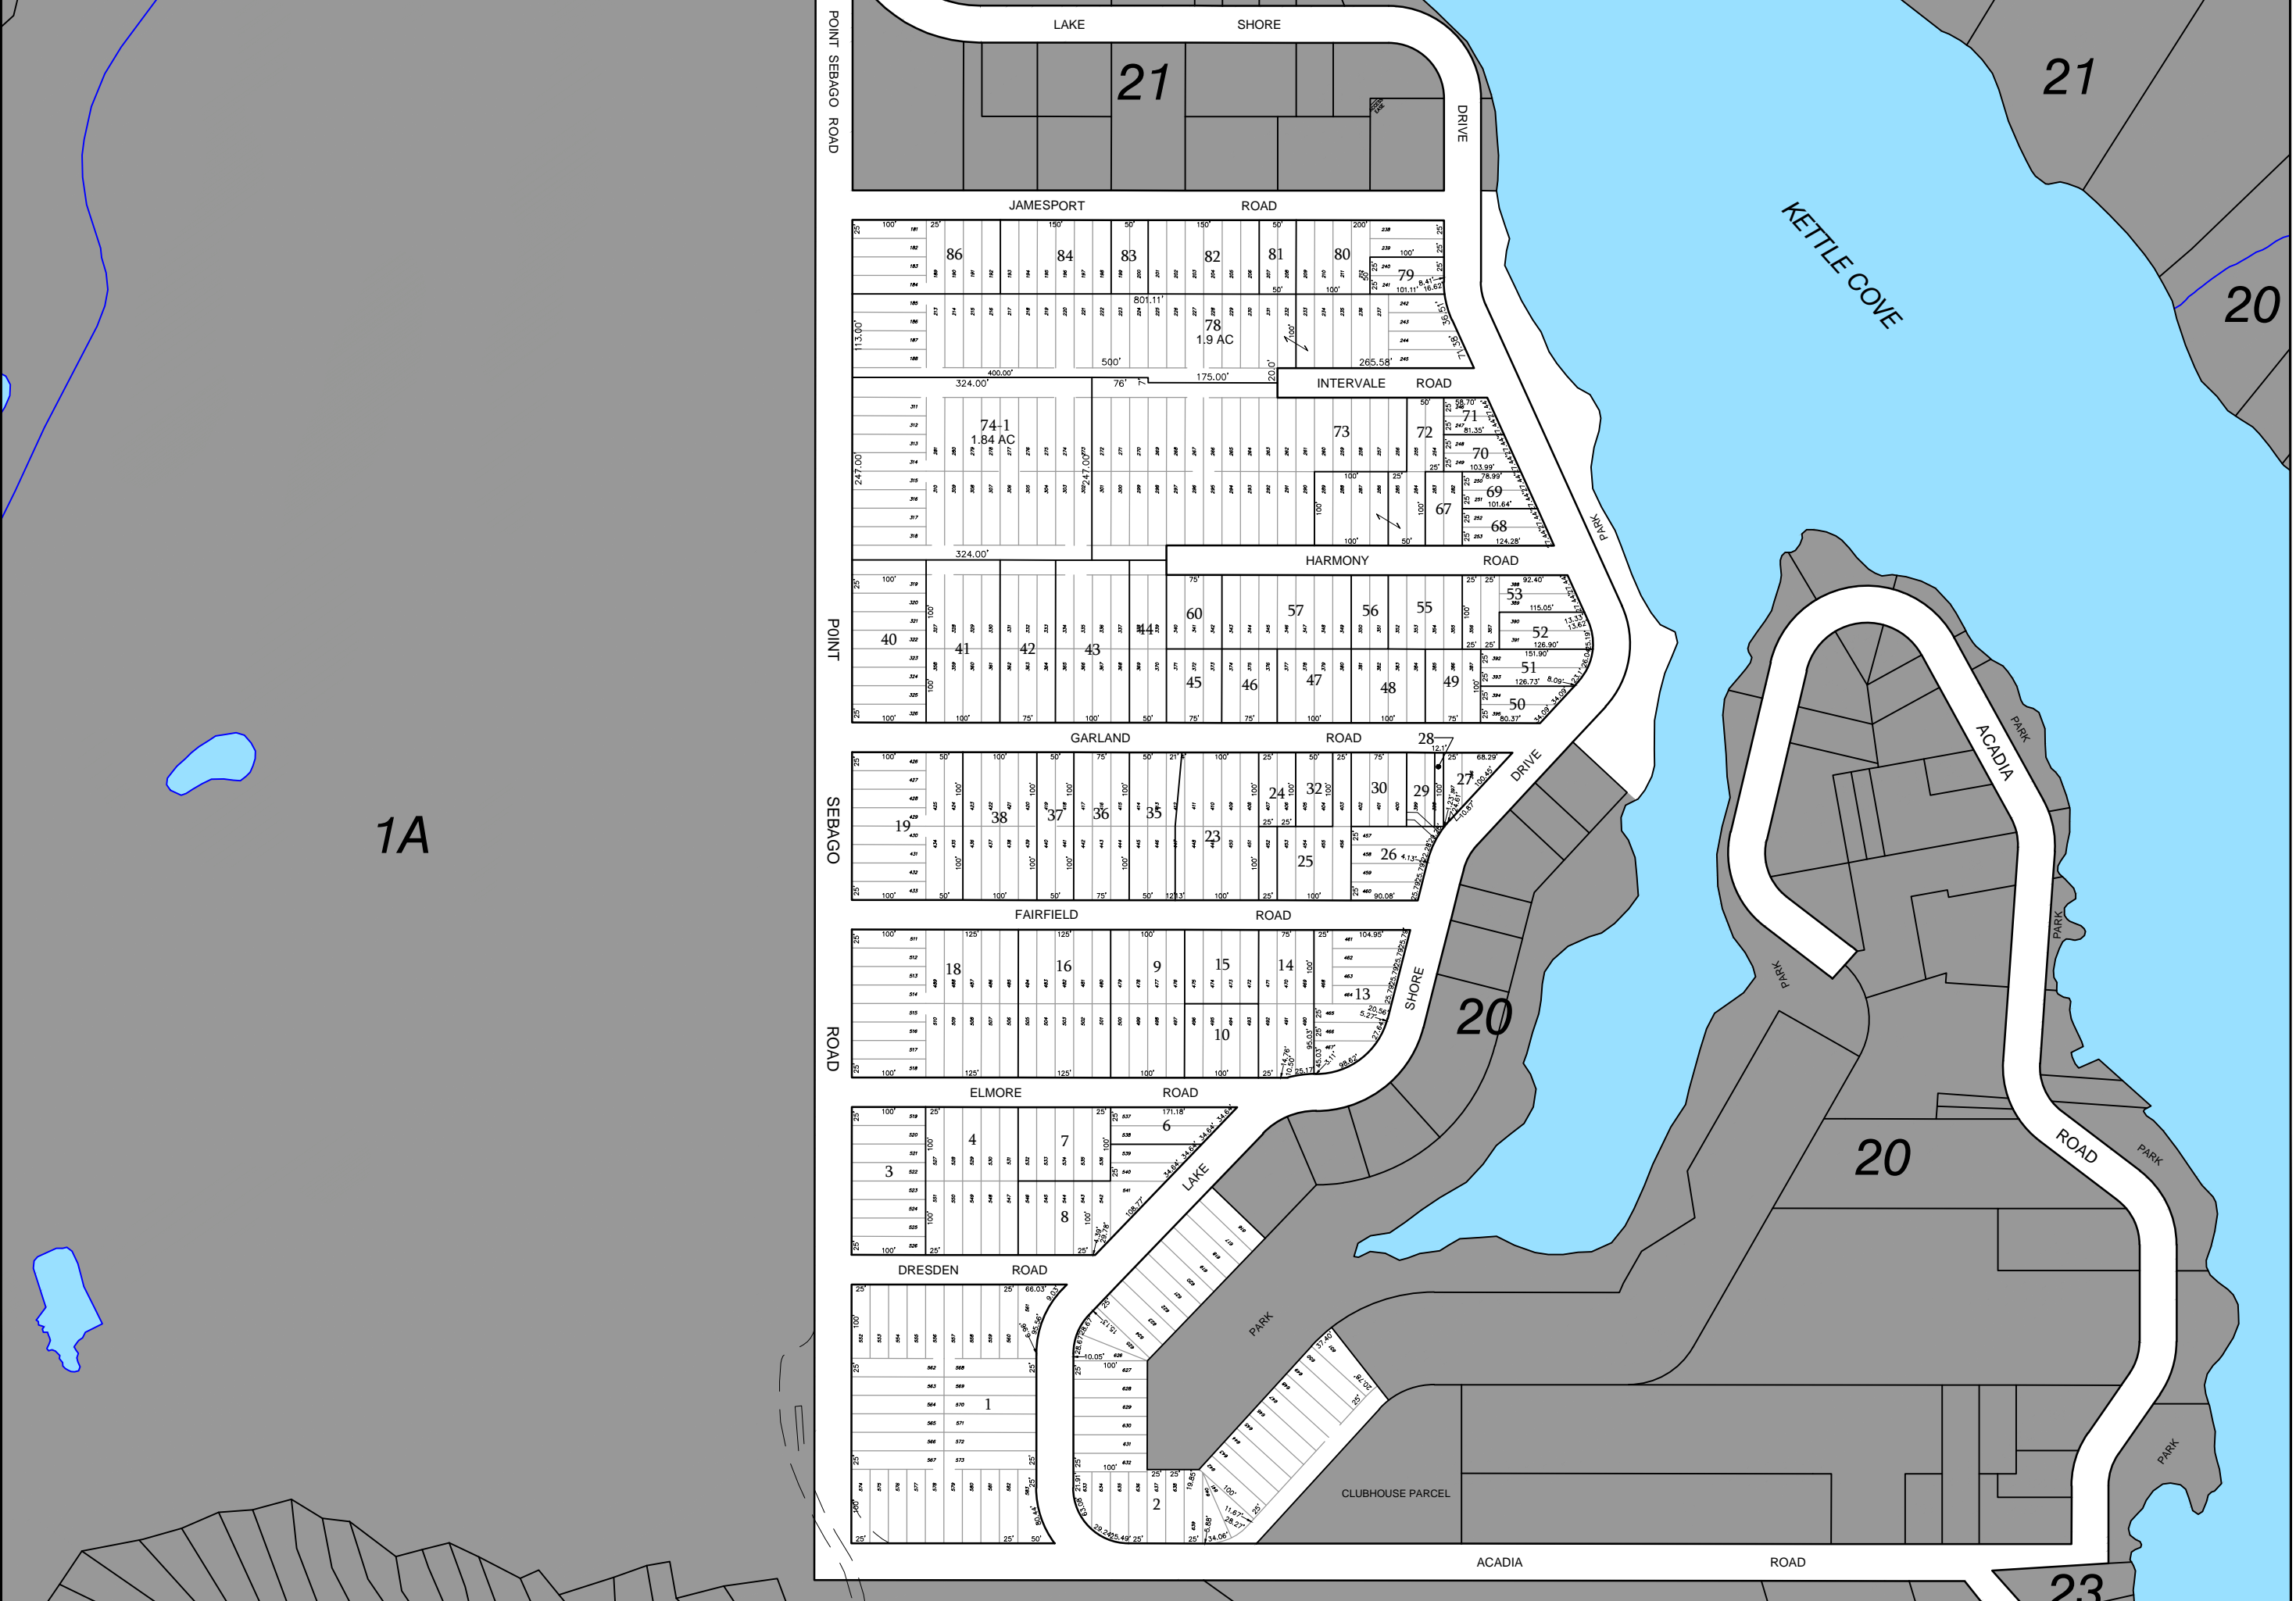

1A