


PROPERTY MAP  
**CASCO**  
 MAINE




MAP LEGEND

PLATTING MAP NO.	17	LOT DIMENSION	148.5' x 44'
PARCEL NUMBER	3-1	PROPERTY BOOKS	
SUBDIVISION LOT NO.	(Symbol)	RIGHT OF WAY	(Symbol)
ROADS	(Symbol)	EASEMENT	(Symbol)

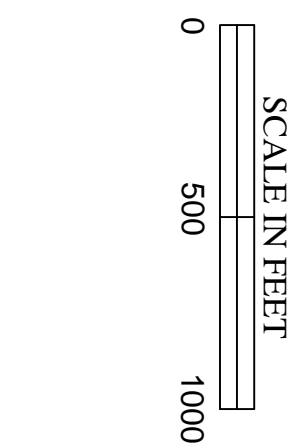

MAP UPDATED BY  
 AERIAL SURVEY AND PHOTO, INC.  
 546 AIRPORT ROAD, PO BOX 659  
 NORRIDGEWOCK, ME 04957  
 TEL (207) 634-2006  
 aerialsurveyandphoto.com

3

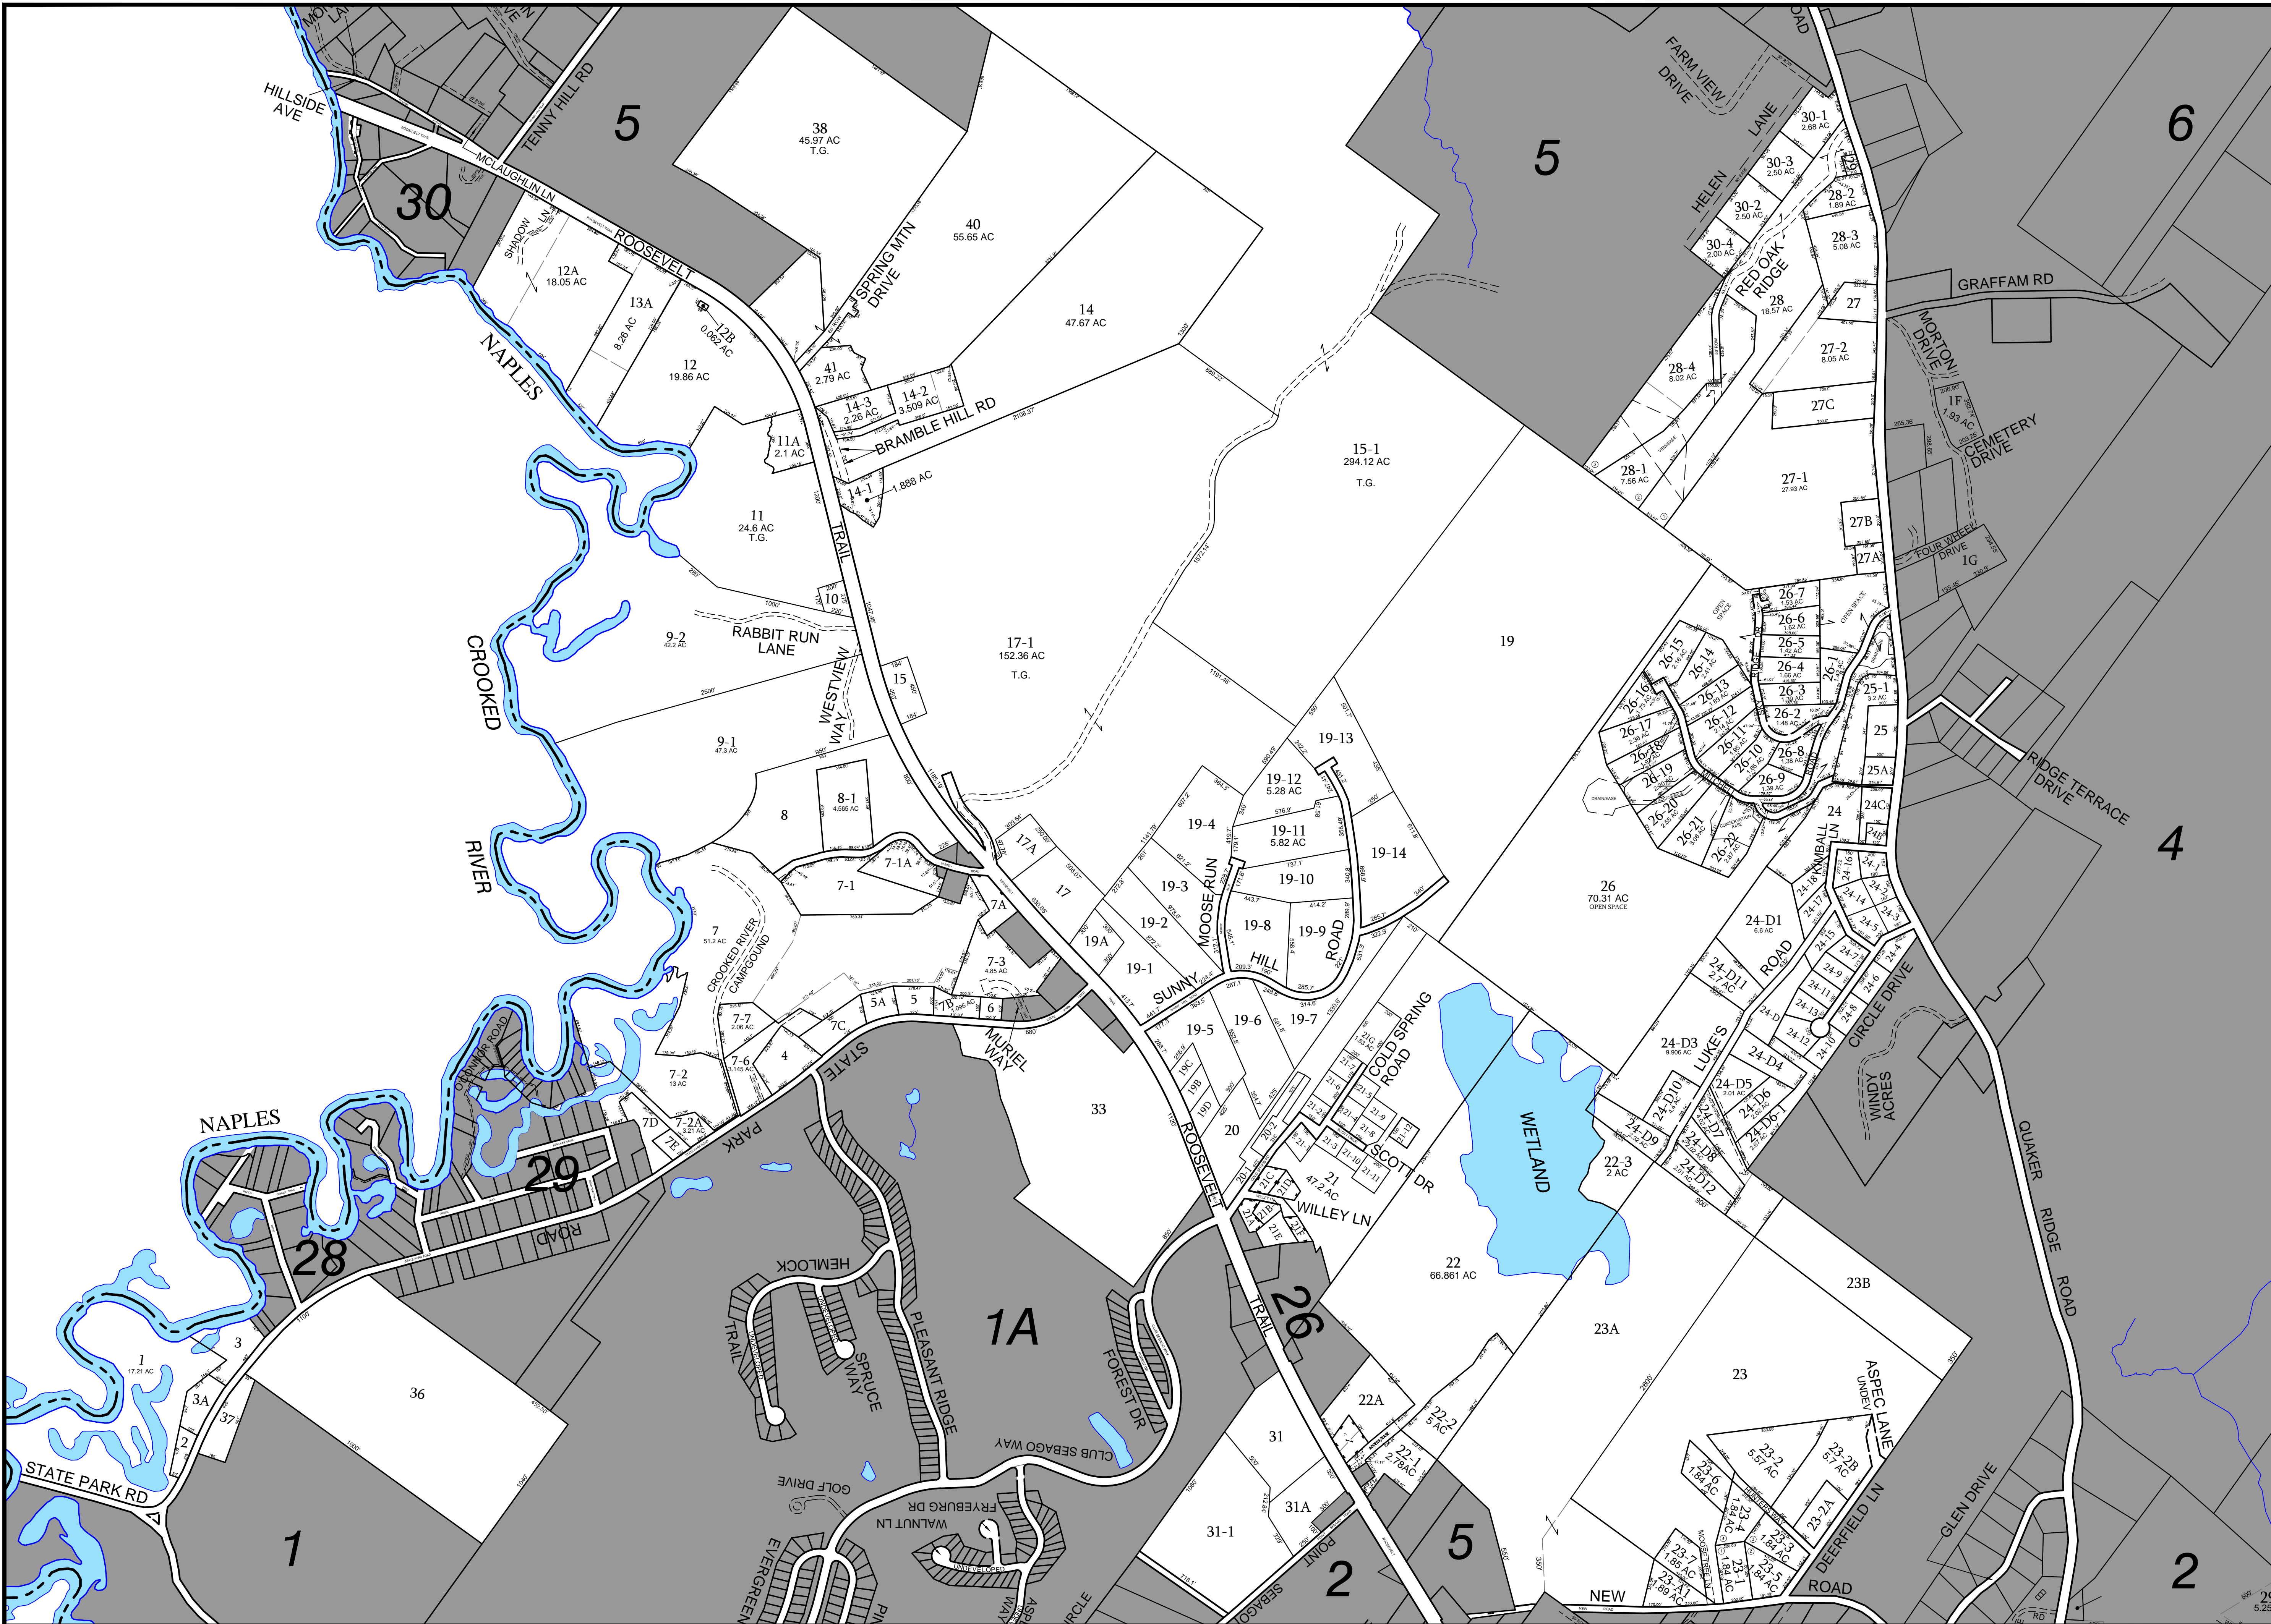

REVISED TO APRIL 1, 2020  
 FOR ASSESSMENT PURPOSES ONLY  
 THIS MAP IS NOT A WARRANTY  
 OF PROPERTY CONVEYANCE OR LEGAL  
 DESCRIPTION